

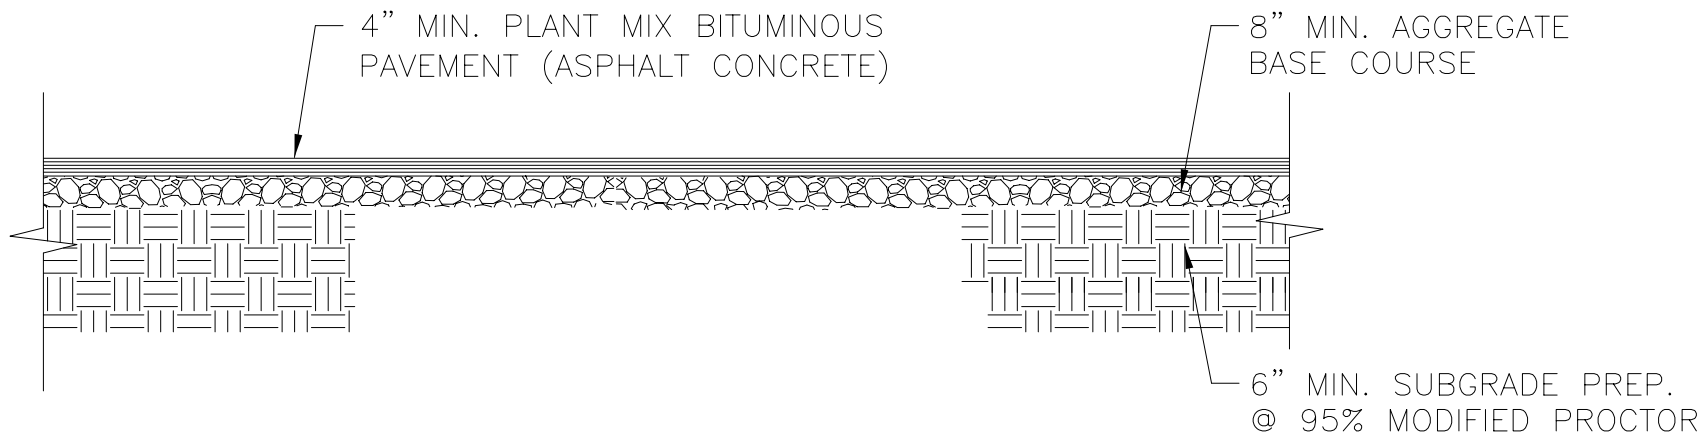



G:\LANL Eng Standards\Eng. Manual [LEM]\2. Approved\ST-G2010-1C2.dwg, 08/19/04 @ 16:20 093598

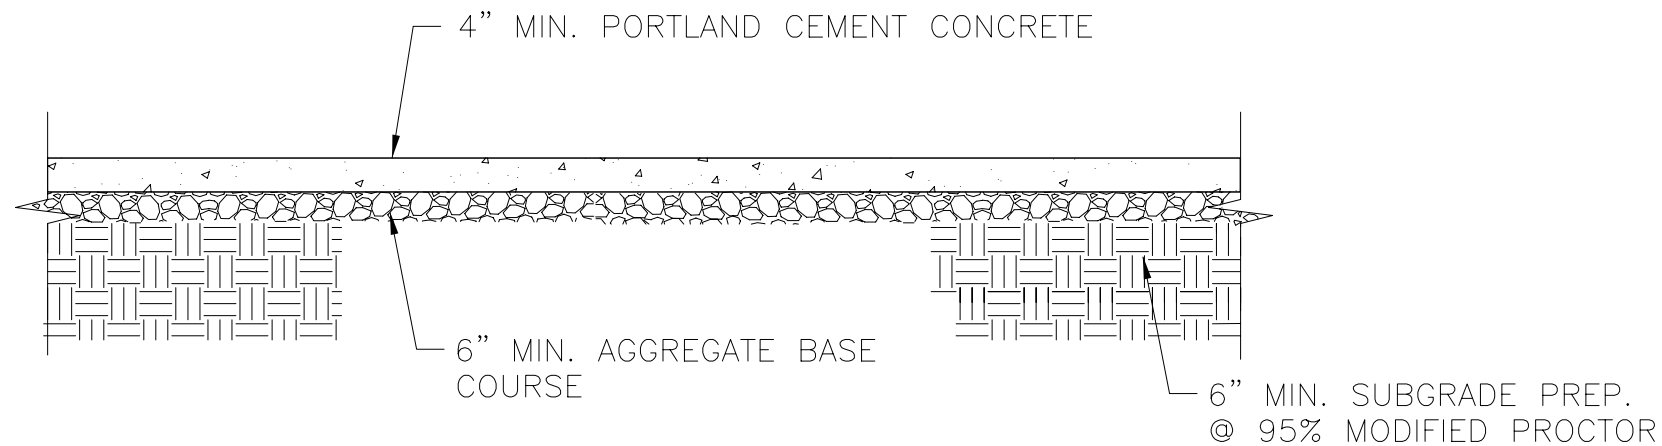

TYPICAL PARKING LOT SECTION
SCALE: NONE

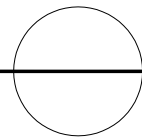

TYPICAL MOTORCYCLE PARKING LOT SECTION
SCALE: NONE

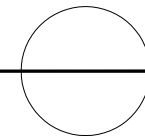

NOTES FOR DESIGNER: (DO NOT INCLUDE ON CONSTRUCTION DRAWINGS)

1. SEE SHEET 1.

DRAWING DEVELOPED FOR ML-3/
ML-4 PROJECTS. FOR ML-1/
ML-2, ADDITIONAL REQUIRMENTS
AND QA REVIEWS ARE REQUIRED.
(REMOVED THIS NOTE WHEN IN-
SERTED INTO A DRAWING PACK-
AGE).

NO	DATE	CLASS REV	DESCRIPTION	DWN	DSGN	CHKD	SUB	APP	
FACILITY & WASTE OPERATIONS DESIGN ENGINEERING CONSTRUCTION SERVICES				ENGINEERING STANDARDS MANUAL					
TYPICAL PARKING LOT SECTIONS				DRAWN	R.PEARSON				
				DESIGN	C.TRASK				
				CHECKED	C.ROMERO				
BLDG X				DATE	8-18-04				
SUBMITTED				APPROVED FOR RELEASE					
DISCIPLINE POC: EDWARD HOTH				STANDARDS MANAGER: TOBIN ORUCH					
Los Alamos NATIONAL LABORATORY				SHEET				2	
CLASSIFICATION U				REVIEWER TOBIN ORUCH				DATE	2 OF 2
PROJECT ID				DRAWING NO				REV	0
CHAPTER 3				ST-G2010-1					